

HELM

MT PLEASANT



Helm Luxury Apartments

PLAN BOOK



ARCHITECTURE
 MASTER PLANNING
 URBAN DESIGN
 INTERIORS

SUITE 1 - 57A BAY VIEW TERRACE CLAREMONT WA 6010
 PO BOX 1010 CLAREMONT WESTERN AUSTRALIA 6010
 T (08) 9385 2858
 E admin@colliere.com.au

DWG No. A202 - G - Entry Level
 25, The Esplanade, Mount Pleasant WA 6153
 Project No. 2010- Helm - Development Approval
 1 : 200 @ A3



HELM

MT PLEASANT




ARCHITECTURE
 MASTER PLANNING
 URBAN DESIGN
 INTERIORS

SUITE 1 - 57A BAY VIEW TERRACE CLAREMONT WA 6010
 PO BOX 1010 CLAREMONT WESTERN AUSTRALIA 6010
 T (08) 9385 2858
 E admin@colliere.com.au

DWG No. A203 - L1 - Typical Apt. Floor
 25, The Esplanade, Mount Pleasant WA 6153
 Project No. 2010- Helm - Development Approval
 1 : 200 @ A3



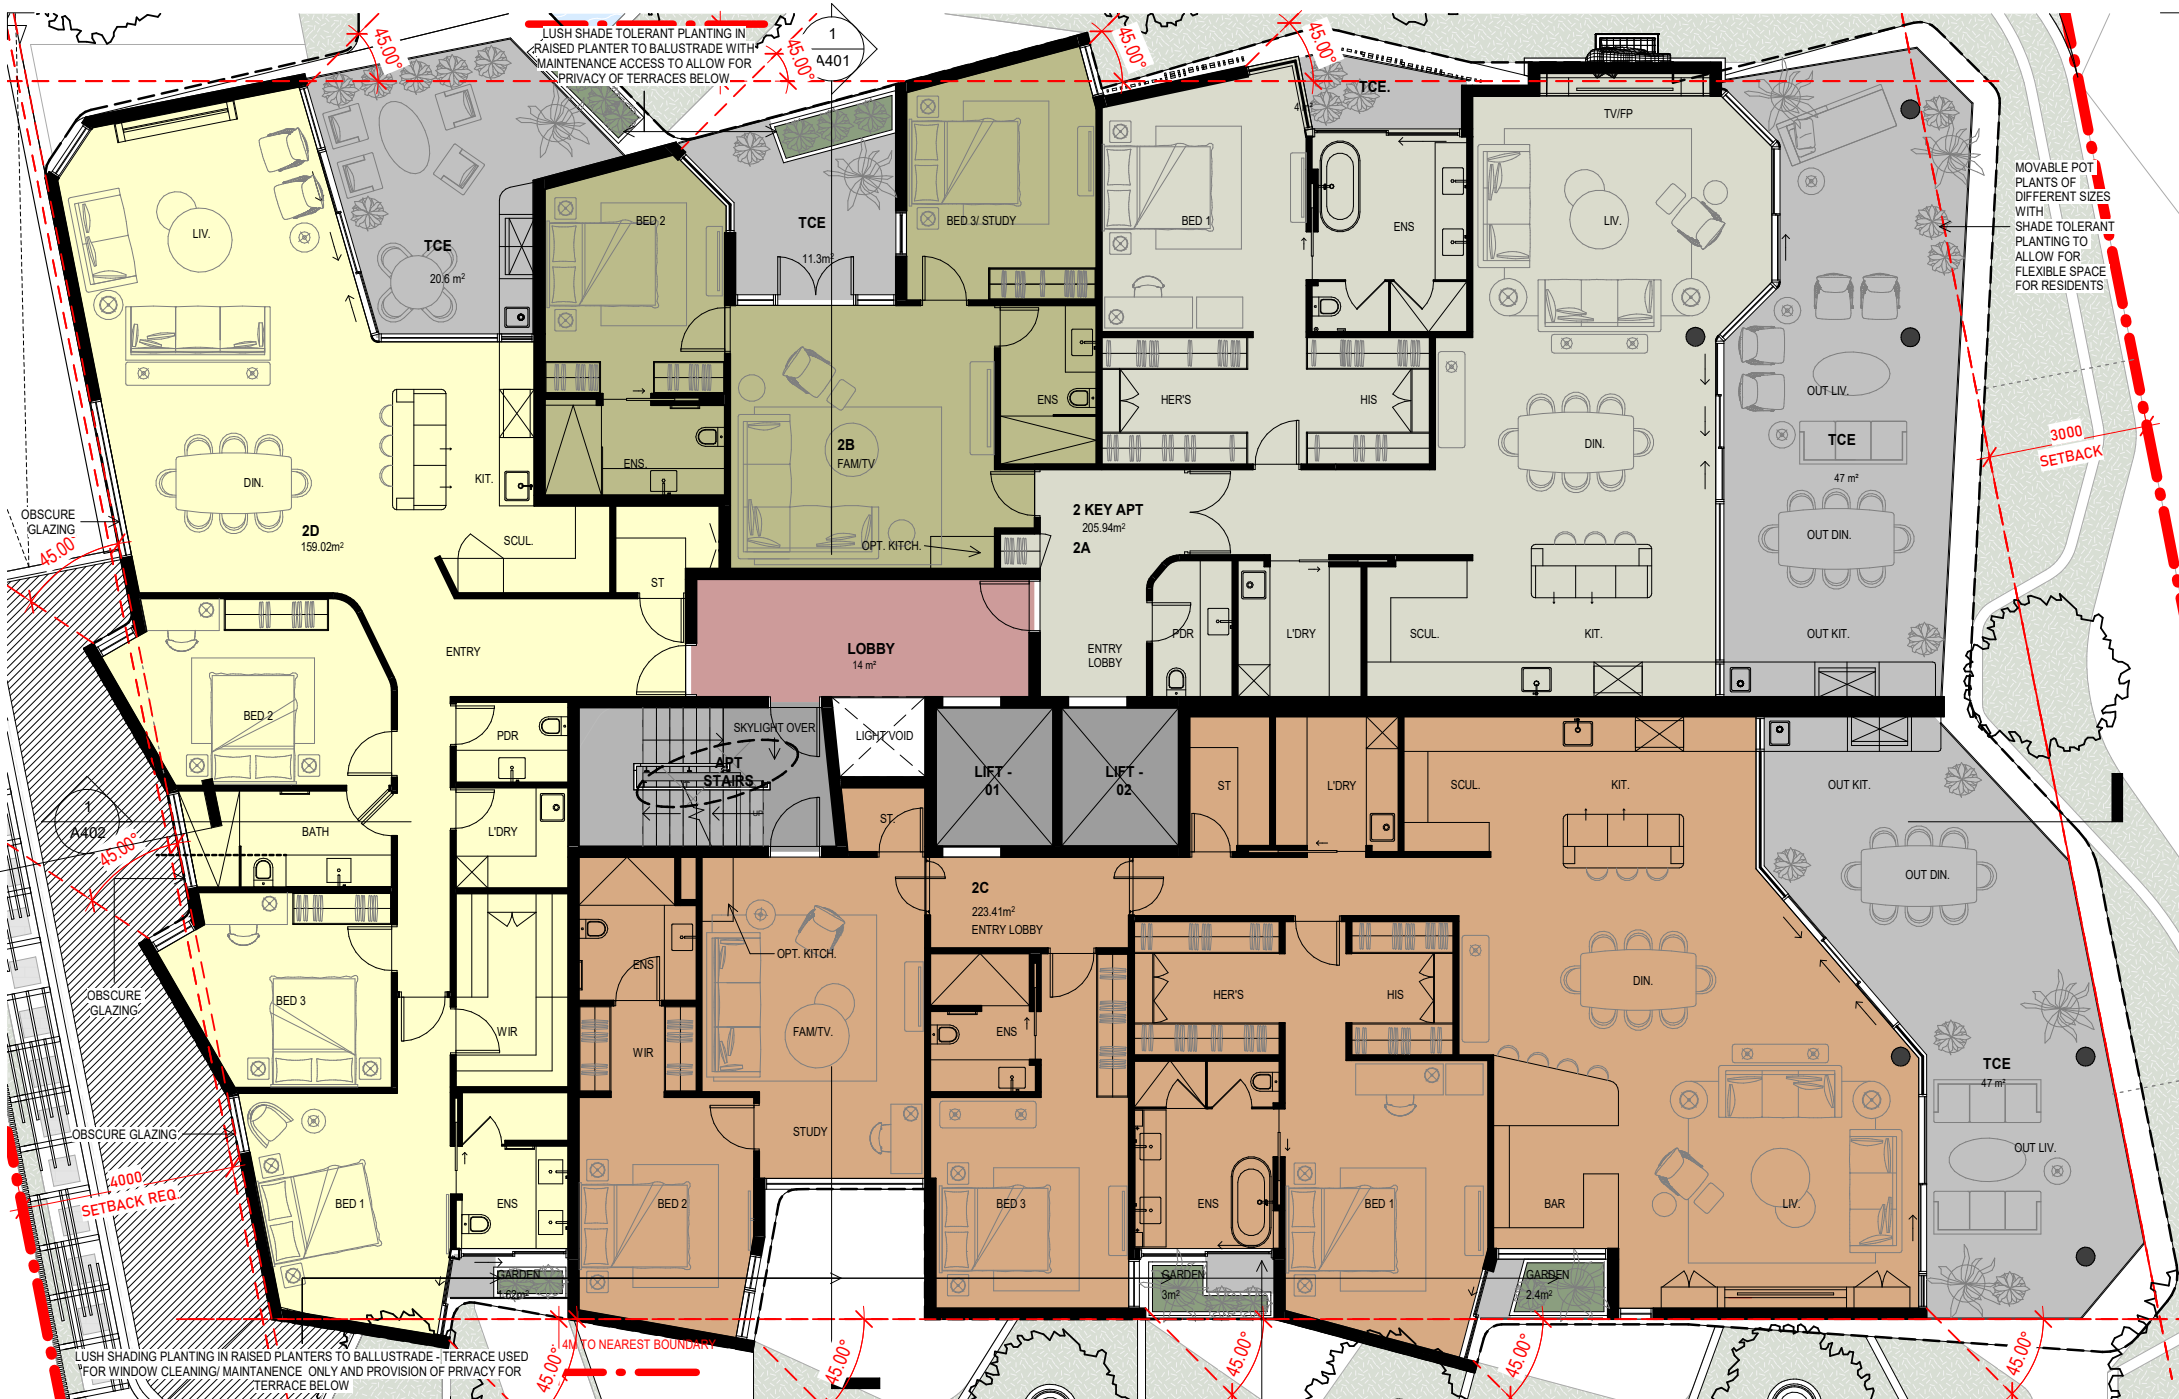

MOVABLE POT PLANTS OF DIFFERENT SIZES WITH SHADE TOLERANT PLANTING TO ALLOW FOR FLEXIBLE SPACE FOR RESIDENTS

ARCHITECTURE
 MASTER PLANNING
 URBAN DESIGN
 INTERIORS

SUITE 1 - 57A BAY VIEW TERRACE CLAREMONT WA 6010
 PO BOX 1010 CLAREMONT WESTERN AUSTRALIA 6010
 T (08) 9385 2858
 E admin@colliere.com.au

DWG No. A203a - L1 - Typical Apt. Floor
 25, The Esplanade, Mount Pleasant WA 6153
 Project No. 2010- Helm - Development Approval
 1 : 100 @ A3

1:100 SCALE METRES



COLLIÈRE ARCHITECTURE

13/04/2021 5:40:08 PM





HELM

MT PLEASANT

ACT NOW

For more information about
Helm Apartments contact us directly!

T. +61 412 125 613

E. info@generisconsultants.com.au